


2 Rear 1.1

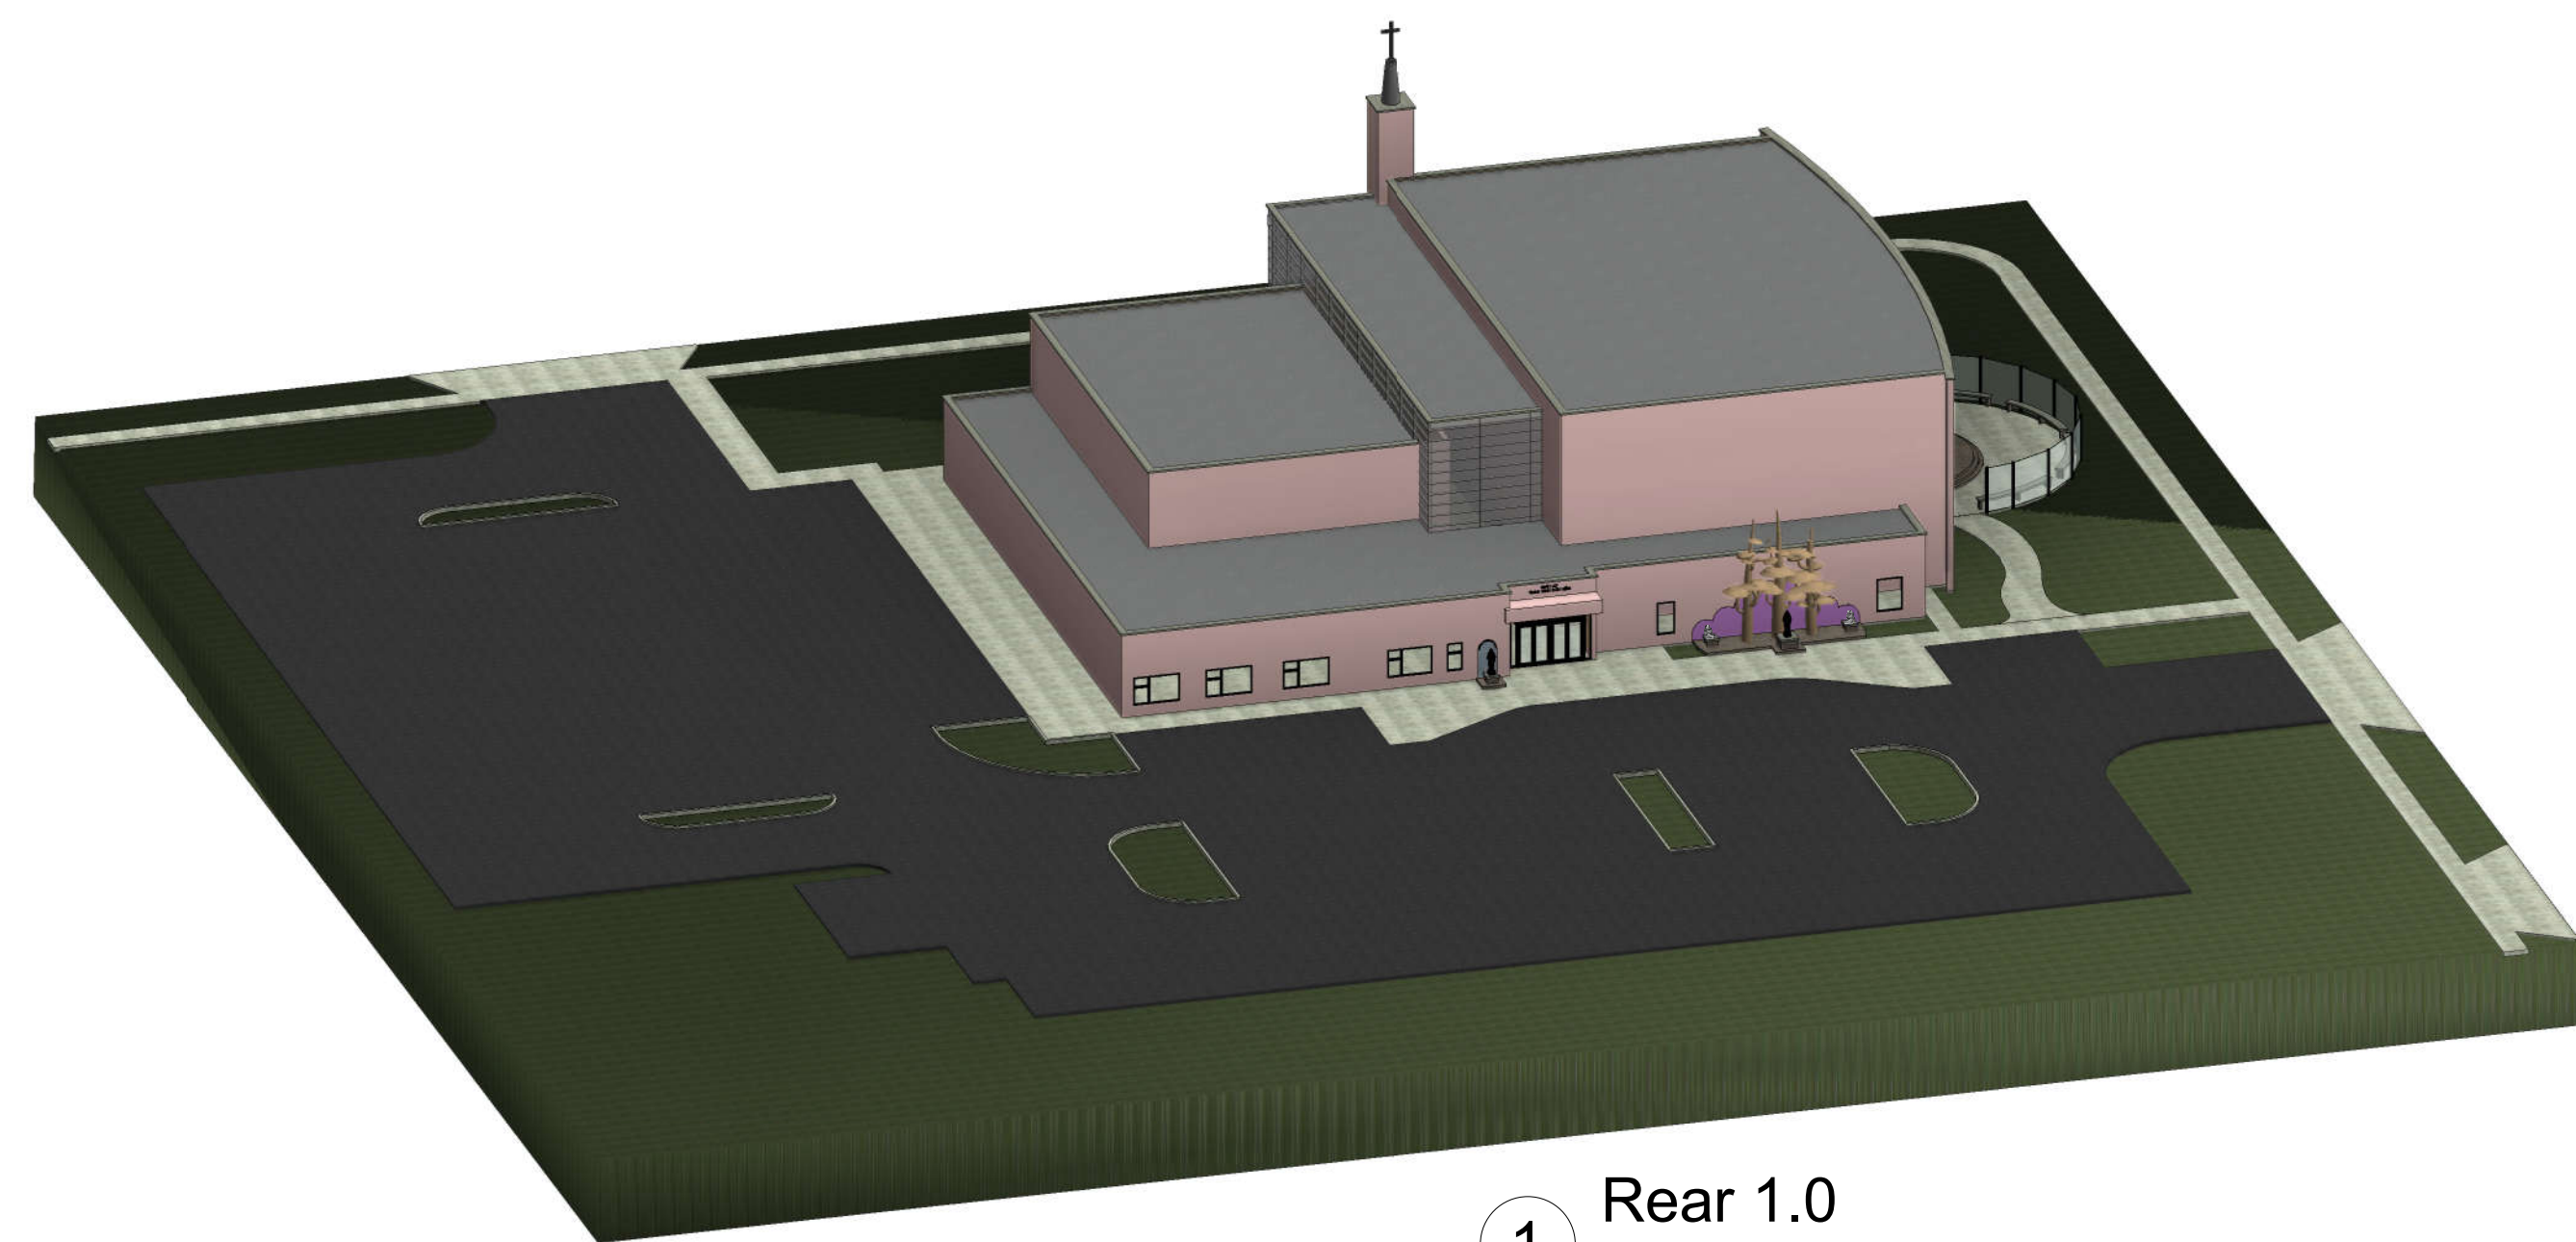

1 Rear 1.0



3 Rear 1.2



4 Rear 1.3

Sheet Name:

Renderings

Scale: N/A

Job: 19-010

Sheet: A3.1(R)

Site Info:

n/a

Project Info:

2412 48 St. S.E.
Type: Exterior Alterations

This is a Copyright protected drawing, & shall not be used or reproduced without expressed written permission of JCD. The contractor shall check & verify all dimensions and report any errors or omissions to the designer prior to commencing work. These drawings are not to be scaled.

James Carter Design
5949 Signal Ridge Hts. SW.
Calgary AB. T3H 2K1
403.680.9058
carterdesign@live.ca
www.jamescarterdesign.com